


POSTE POLIGONAL PARA SINALIZAÇÃO ESGASTADO DS-105

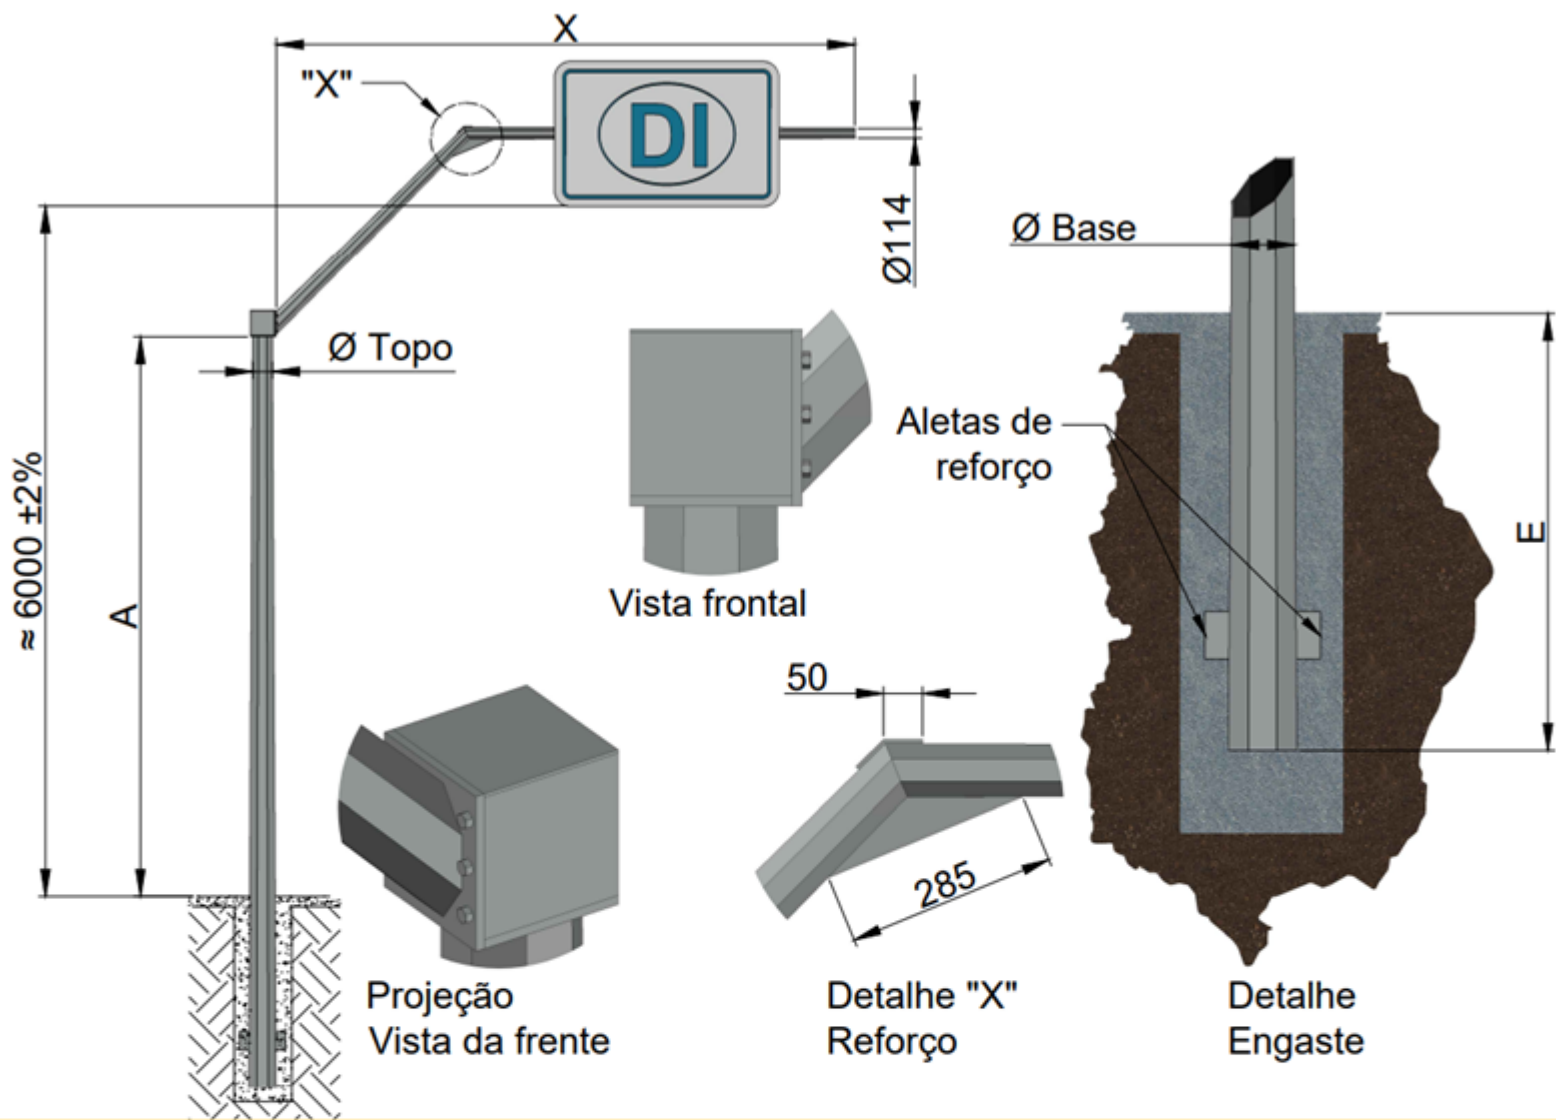

Poste DS-105

A (m)	\varnothing Topo (mm)	\varnothing Base (mm)	X (mm)	E (mm)
5	133	188	≈ 4000	1500
5	180	234	≈ 4700	1500
5	200	250	≈ 4700	1500
6	235	295	≈ 6500	1800
6	240	300	≈ 6500	1800
6	280	340	≈ 6500	1800