


POSTE POLIGONAL PARA SINALIZAÇÃO FLANGEADO DS-100

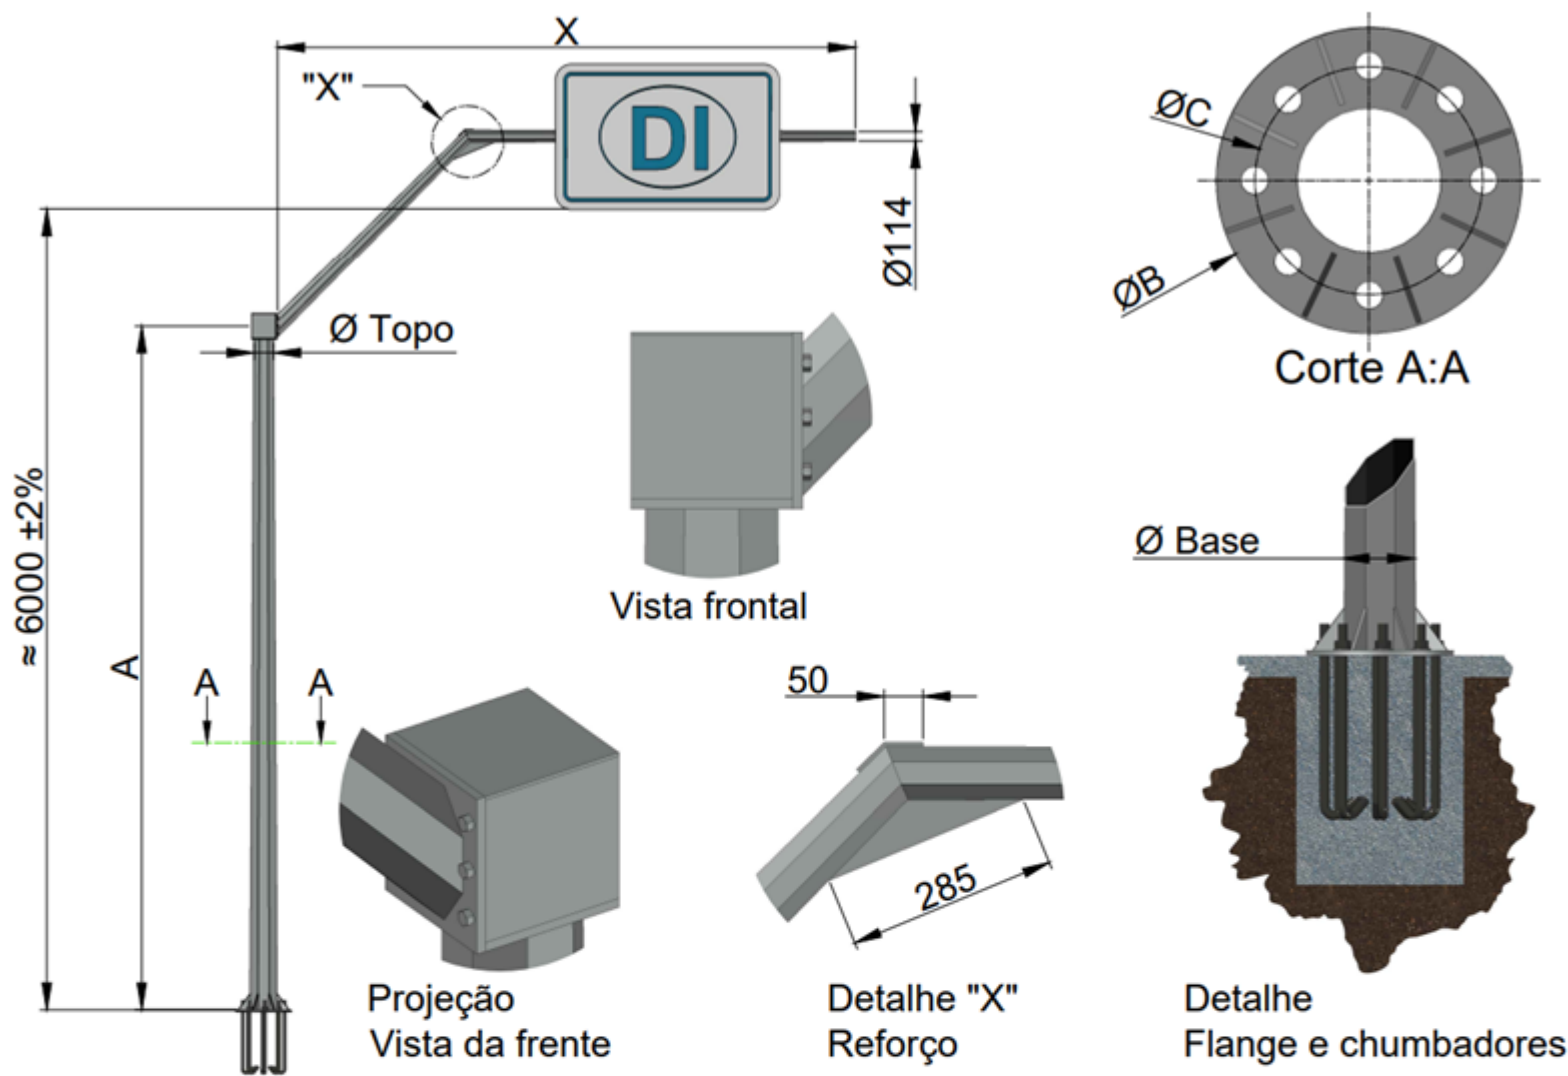

Poste DS-100				Flange	
A (m)	Ø Topo (mm)	Ø Base (mm)	X (mm)	Ø B (mm)	Ø C (mm)
5	133	188	≈ 4000	≈ 400	≈ 300
5	180	234	≈ 4700	≈ 450	≈ 350
5	200	250	≈ 4700	≈ 450	≈ 350
6	235	295	≈ 6500	≈ 500	≈ 400
6	240	300	≈ 6500	≈ 500	≈ 400
6	280	340	≈ 6500	≈ 550	≈ 450